



GasLINE


We connect your business.

SICHERHEIT UND ZUVERLÄSSIGKEIT

Hohe Betriebssicherheit und ständige Verfügbarkeit haben in den fernüberwachten Systemtechnik-Stationen höchste Priorität.

Modernste Gebäudeausstattungen, redundante Versorgungsleitungen sowie Meldeanlagen im Gebäude sind nur einige Komponenten der Systemtechnik-Stationen, die dies jederzeit gewährleisten.

Eine ständig besetzte Zentrale, dezentrales Service-Personal und Wachdienste garantieren Ihnen darüber hinaus Sicherheit – rund um die Uhr.

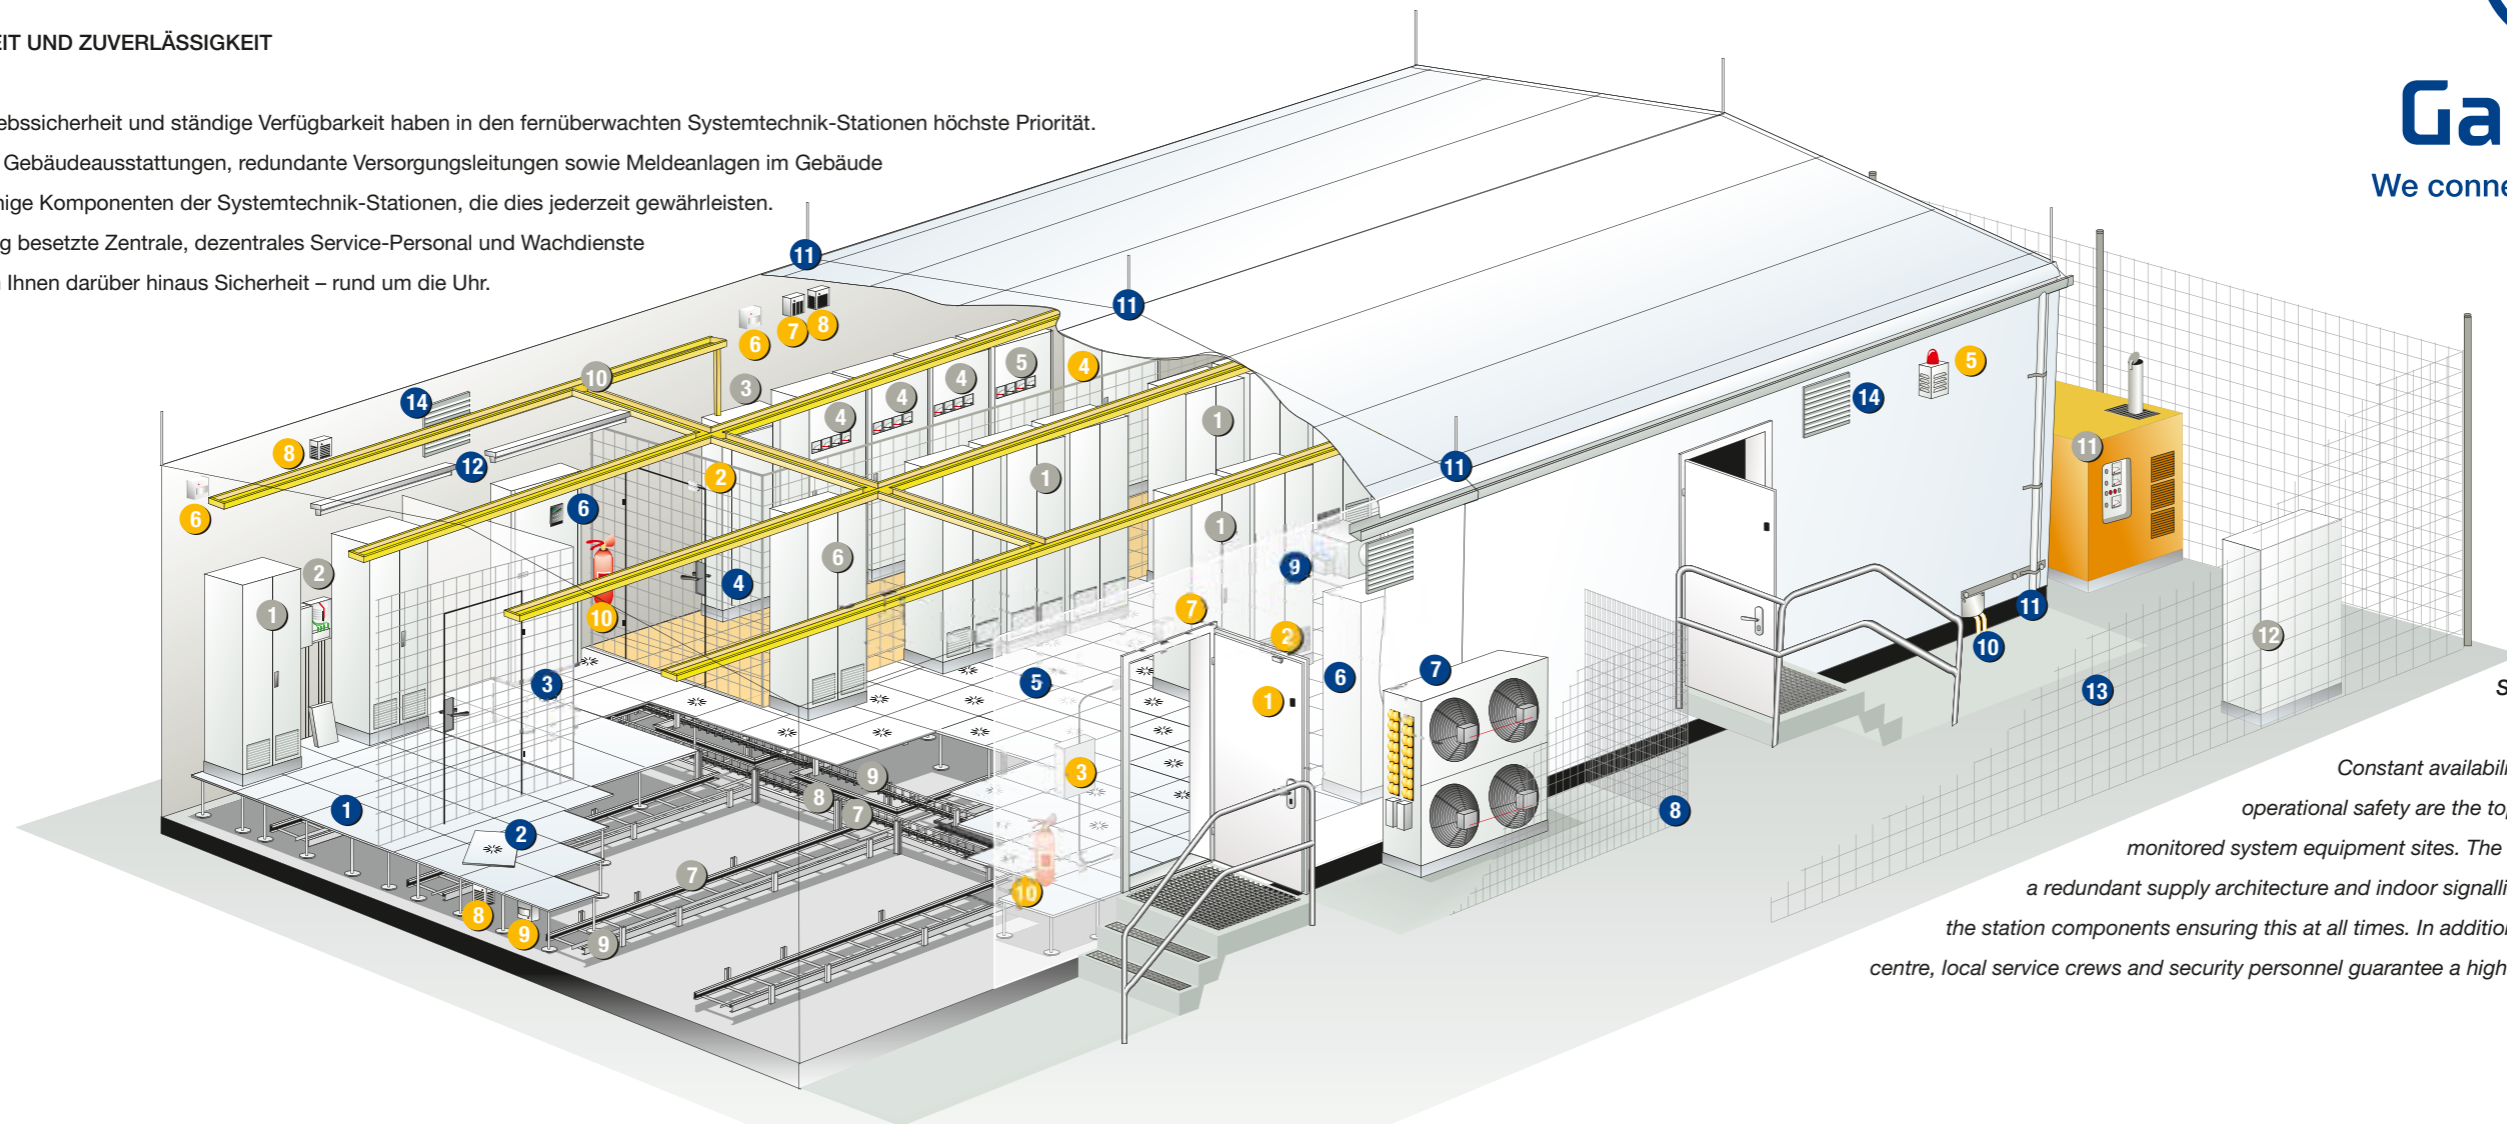

SAFETY AND RELIABILITY

Constant availability and the highest possible operational safety are the top priorities for our remotely monitored system equipment sites. The latest technical equipment, a redundant supply architecture and indoor signalling systems are only part of the station components ensuring this at all times. In addition, a constantly manned call centre, local service crews and security personnel guarantee a high level of safety and security – 24 hours a day.

SICHERHEITSTECHNIK

- 1 Ferngesteuertes Blockschloss
- 2 Türkontaktschalter
- 3 Informationsmeldeanlage-Tableau
- 4 Informationsmeldeanlage-Schrank
- 5 Außensignalgeber opto-akustisch
- 6 Bewegungsmelder
- 7 Raumtemperaturüberwachung
- 8 Rauchmelder
- 9 Leckageüberwachung
- 10 Feuerlöscher

GEBÄUDEAUSSTATTUNG

- 1 Doppelboden/Messwartenboden
- 2 Doppelbodenplatte mit Belüftungsgitter
- 3 Separater Kundenraum
- 4 GasLINE Versorgungsraum
- 5 Gemeinschaftsraum
- 6 Redundante Klimaanlage
- 7 Kondensatoren der Klimaanlage
- 8 Schutzgitter der Kondensatoren
- 9 Lüfter
- 10 Erdungssystem
- 11 Blitzschutzanlage
- 12 Beleuchtung/Notbeleuchtung
- 13 Sicherheitsumzäunung
- 14 Wetterschutzgitter

SYSTEMTECHNIK

- 1 Kunden-Rack
- 2 Kabeleneinrichtung/Kundenraum
- 3 Kabeleneinrichtung/GasLINE
- 4 48 V UGSV Gleichrichter/Batterieanlage
- 5 230 V/400 V AC Hauptverteilung
- 6 48 V DC Verteilung
- 7 48 V DC Trasse
- 8 Signalkabeltrasse
- 9 230 V/400 V AC Trasse
- 10 Deckentrasse
- 11 Netzersatzanlage/Dieselaggregat
- 12 EVU Zähleranschluss-Schrank

SAFETY TECHNOLOGY

- 1 Remote-controlled code lock
- 2 Door contact switches
- 3 Alarm signalling panel
- 4 Alarm signalling cabinet
- 5 External opto-acoustic signal transducer
- 6 Motion detector
- 7 Room temperature monitoring
- 8 Smoke detector
- 9 Leakage monitoring system
- 10 Fire extinguisher

BUILDING FEATURES

- 1 Raised floor/control room floor
- 2 Floor element with ventilation grid
- 3 Separate customer room
- 4 GasLINE utility room
- 5 Jointly used room
- 6 Redundant air conditioning system
- 7 Air conditioning system condensators
- 8 Protective housing of condensators
- 9 Ventilation fan
- 10 Earthing system
- 11 Lightning protection system
- 12 Lighting/emergency lights
- 13 Perimeter fence
- 14 Weather protection grid

SYSTEM EQUIPMENT

- 1 Customer rack
- 2 ODF in customer room
- 3 ODF in GasLINE room
- 4 48 V UPS Rectifier/battery system
- 5 230 V/400V AC main power distribution panel
- 6 48 V DC power distribution panel
- 7 48 V DC cable tray
- 8 Signal cable tray
- 9 230 V/400 V AC cable tray
- 10 Ceiling cable tray
- 11 Emergency power system/ Diesel generator
- 12 Local utility meter panel